

# **Badische Landesbibliothek Karlsruhe**

**Digitale Sammlung der Badischen Landesbibliothek Karlsruhe**

## **Umgehungsbahnen in Südbaden**

Leopoldshöhe - Lörrach, Schopfheim - Säckingen, Weizen - Immendingen

Karten und Normalzeichnungen für die Projectverfassung und  
Bauausführung

**Badische Staatseisenbahnen**

**[Karlsruhe], 1890**


Illustration: Locomotiv-Drehscheibe

[urn:nbn:de:bsz:31-89860](https://nbn-resolving.org/urn:nbn:de:bsz:31-89860)


# Locomotiv - Drehscheibe

von B met. Durchmesser.

## Längensechnitt.

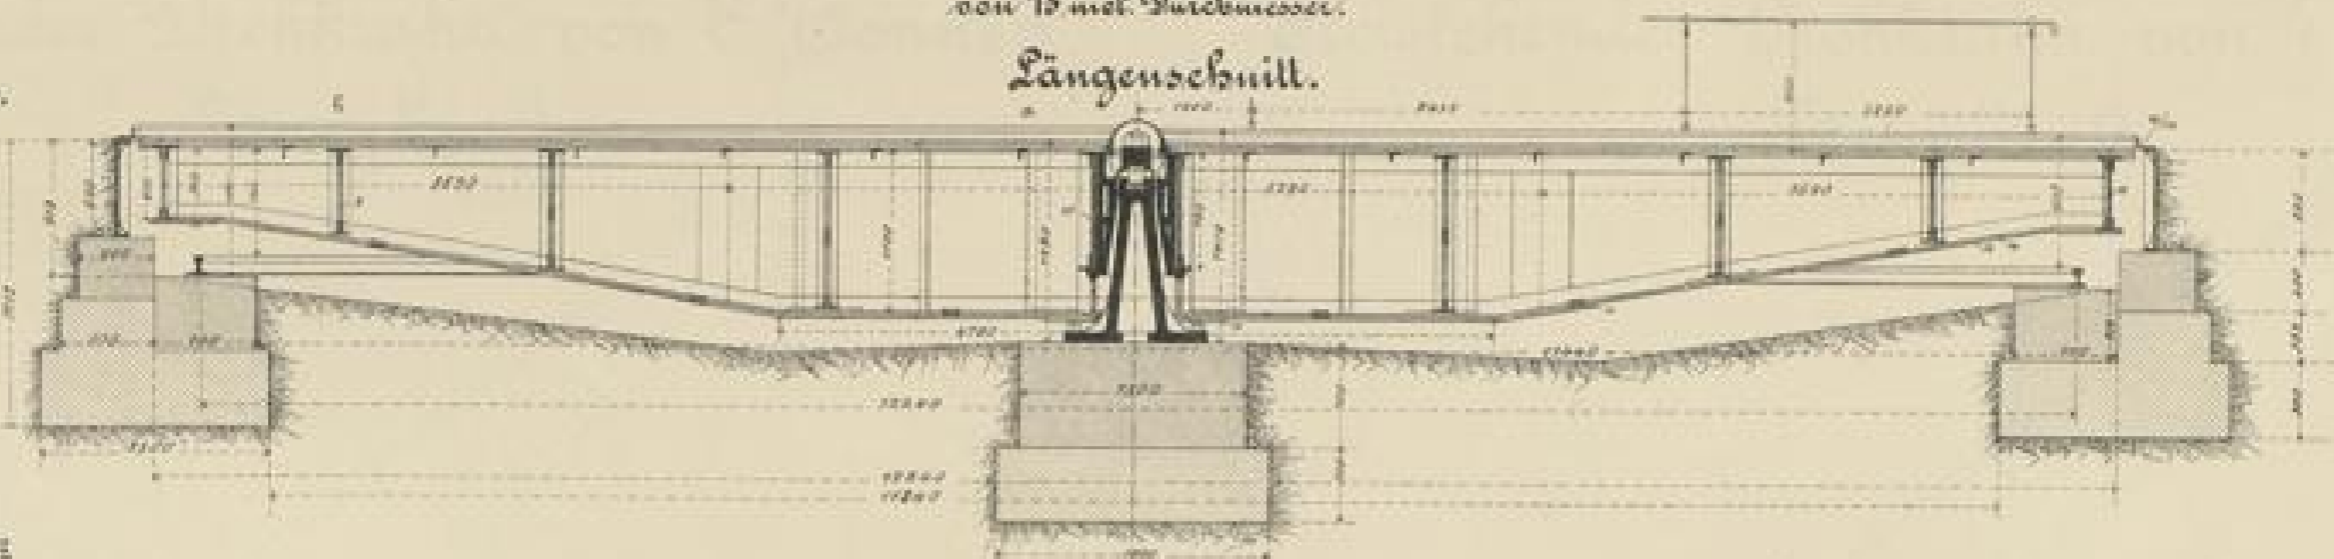


## Grundriss.

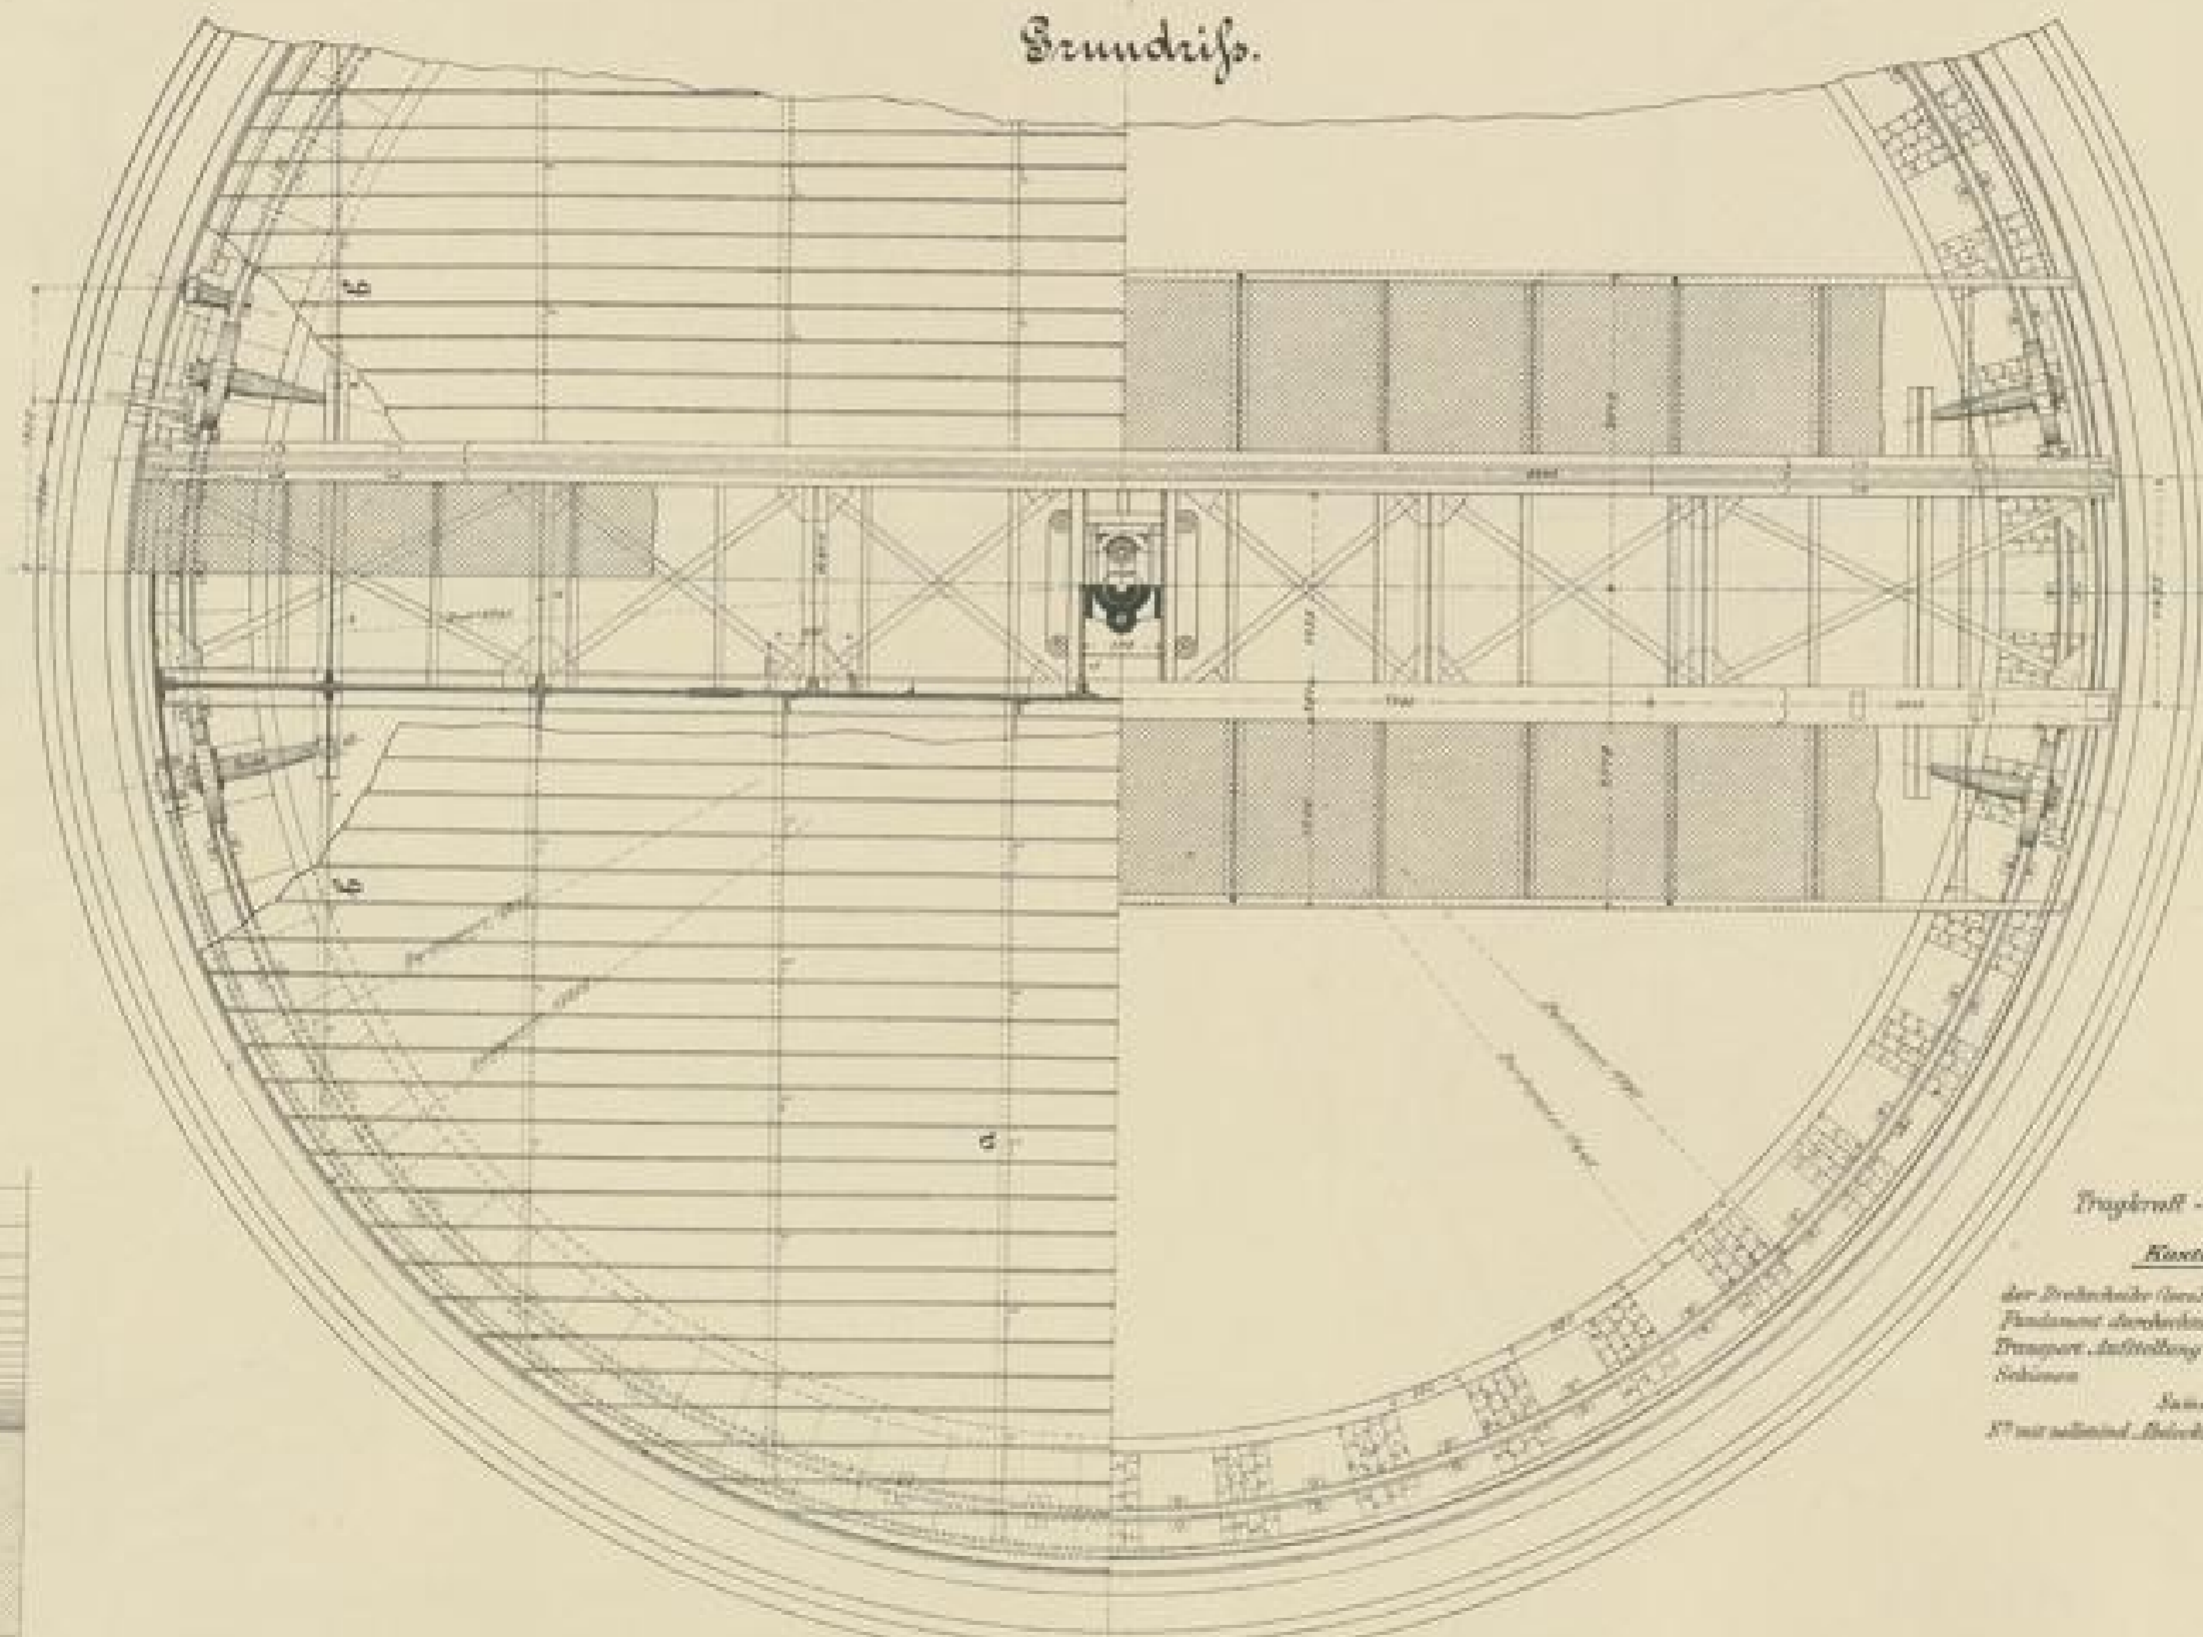


Maßstab 1:50

### Detail der Kapfen.

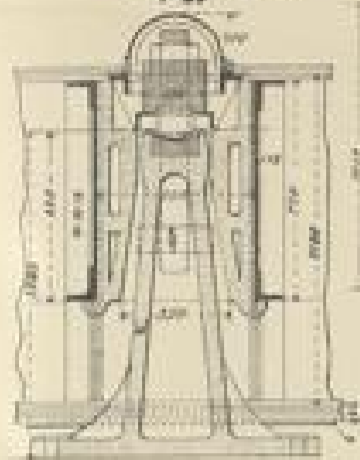


### Ansicht der Bedeckträger.

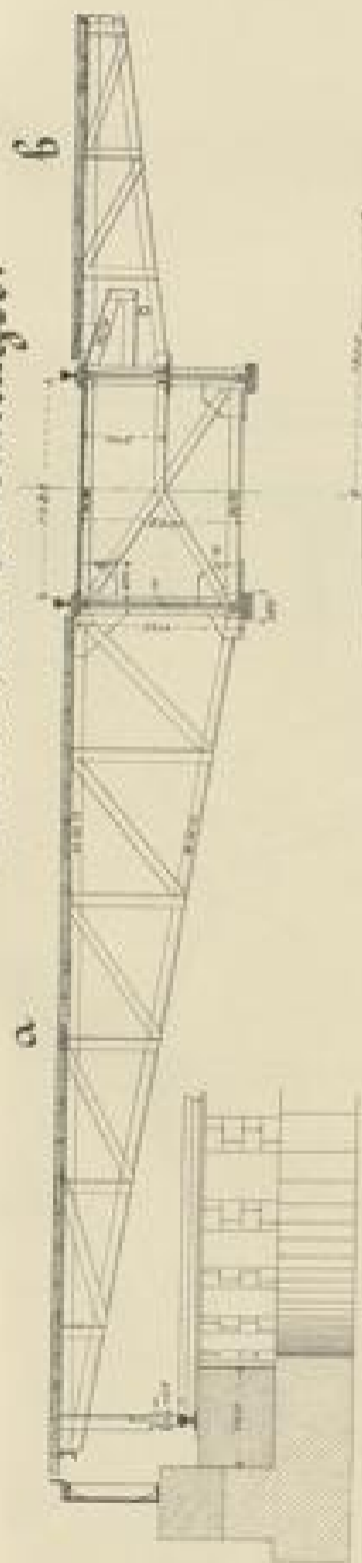


### Ansicht der Rollenträger.




### Querschnitt & Ansicht der Kopfenträger.

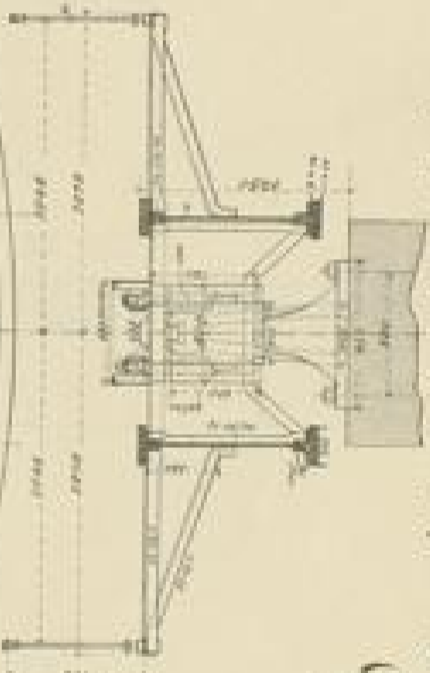

### Ansicht der Kopfträger (versteckl.)

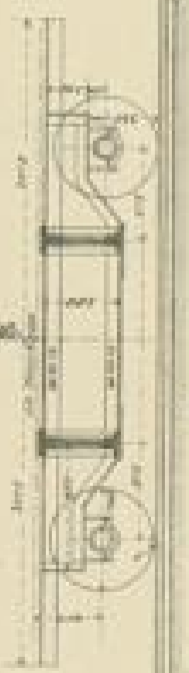

Tragkraft - 7.500 kg  
 Kisten  
 der Drehscheibe (Gesamt) 6300 - 7200 kg  
 Fundament durchschnittlich 2500 kg  
 Transport-Einrichtung 500 -  
 Schienen 250 -  
 Summe 10500 -  
 17 mit selbst. Einwirkung 11000 kg.

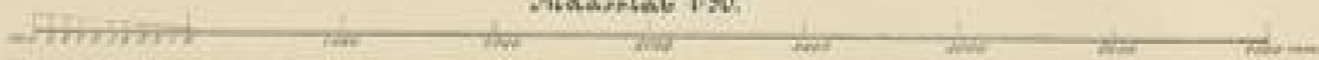

1874/75

Handwritten title at the top of the page, possibly a name or location.

Handwritten text below the title, possibly a date or reference.



Handwritten text below the first diagram, possibly a label or description.



Vertical handwritten text on the left margin, possibly a page number or reference.

Vertical handwritten text on the left margin, possibly a page number or reference.

Vertical handwritten text on the left margin, possibly a page number or reference.